



PROFILO LONGITUDINALE sez. P1
STRADA DI LOTTIZZAZIONE

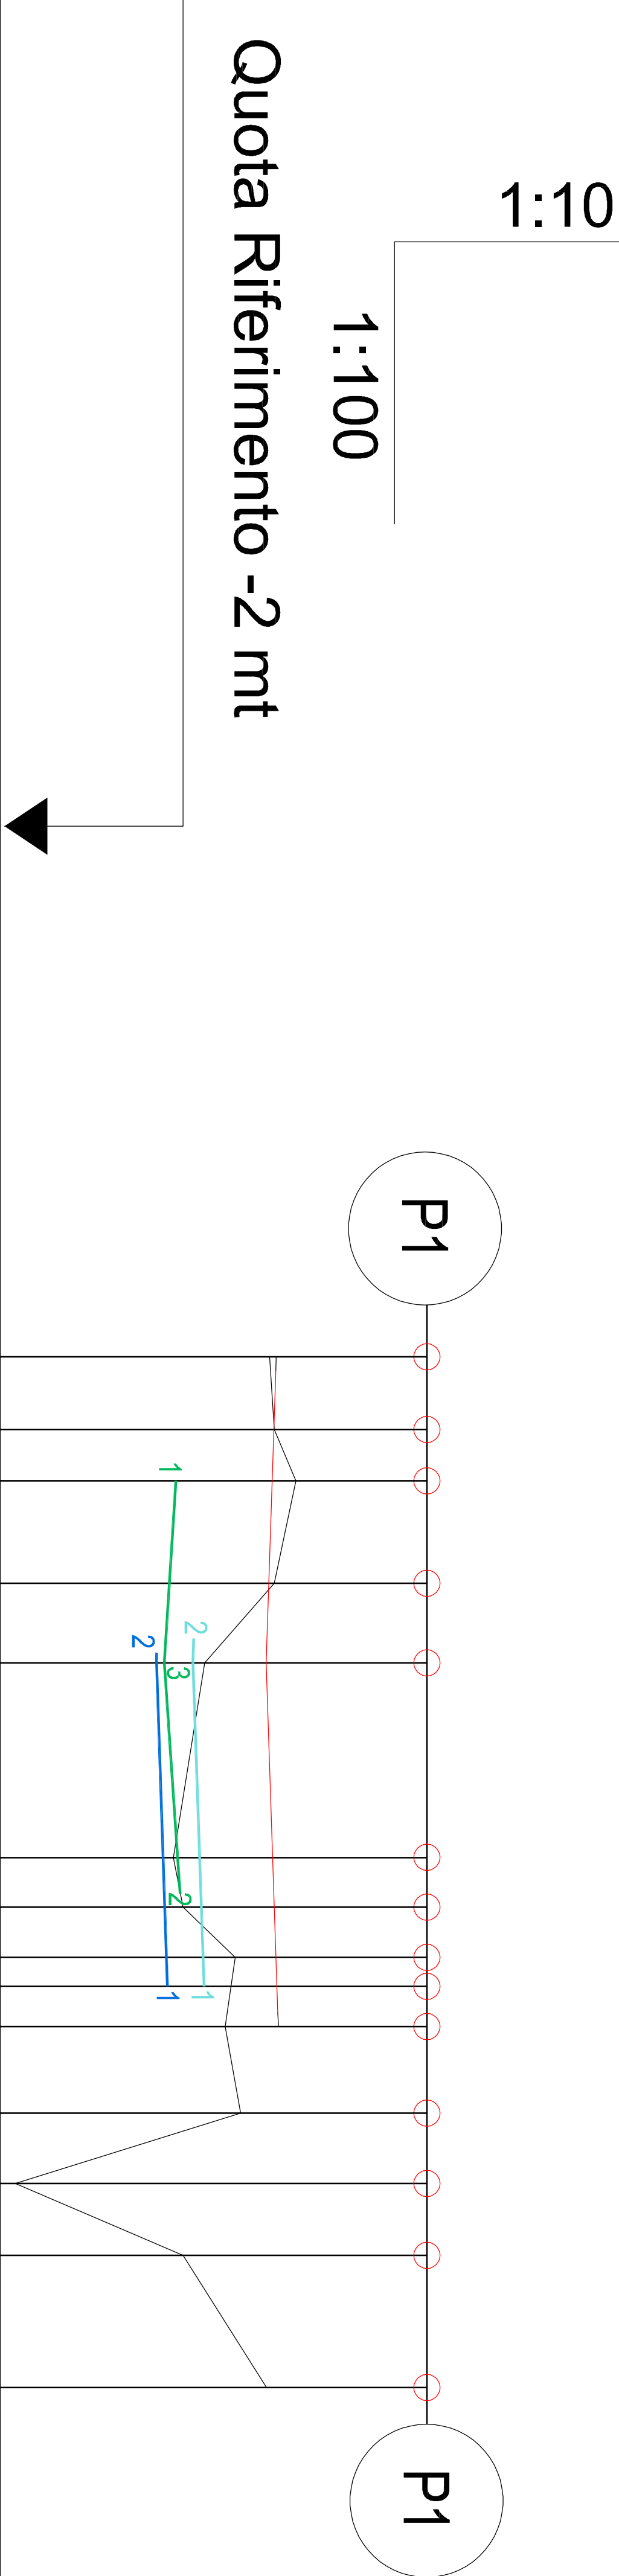

SEZIONI		0	1	2	3	4	5	6	7	8	9	10	11	12	13
QUOTE	Strada	1.02	1	0.97	0.94	0.91	0.99	1	1.02	1.03	1.04				
	Rete distribuzione idrica					0.11	0.18	0.20	0.22	0.23					
	Rete acque bianche			- 0.08	- 0.14	- 0.21	- 0.07								
	Rete acque nere					- 0.29	- 0.22	- 0.20	- 0.18	- 0.17					
	Terreno	0.95	1.00	1.23	1.00	0.16	0.1	0	0.57	0.51	0.46	0.63	-1.84	0	0.91
DISTANZE	Parziali	7.98	5.51	11.24	8.69	21.33	5.43	5.52	3.17	4.38	8.23	7.72	7.89	14.48	
	Progressive	0.00	7.98	13.58	24.82	33.51	54.85	60.27	65.79	68.96	73.35	82.83	88.19	98.44	112.92

PROFILO LONGITUDINALE sez. P2
STRADA DI LOTTIZZAZIONE

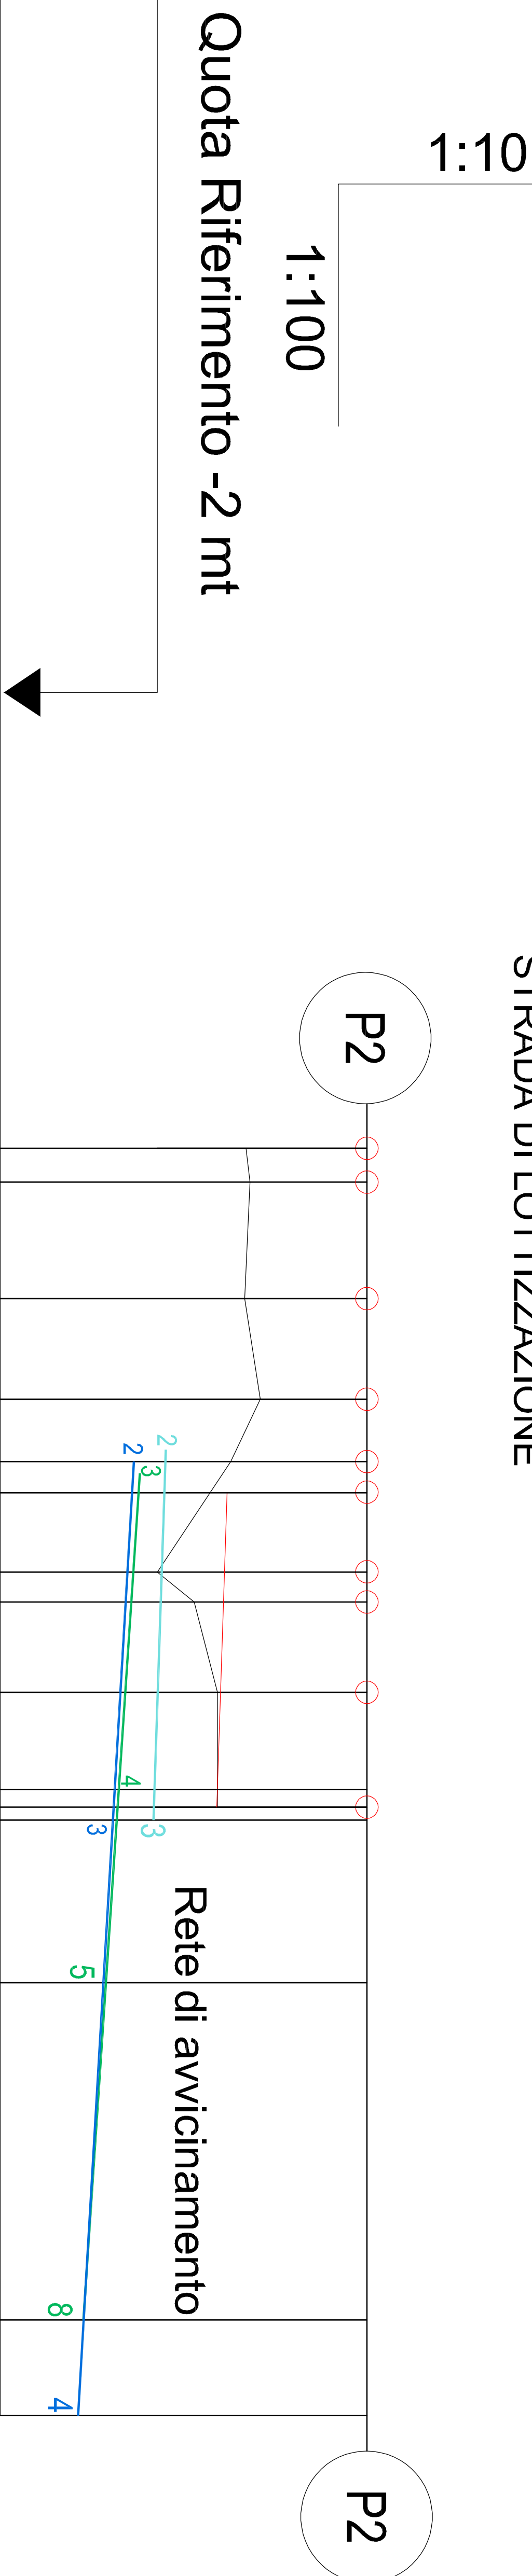

SEZIONI		0	1	2	3	4	5	6	7	8	9
QUOTE	Strada				0.91	0.89	0.86	0.85	0.81	0.76	
	Rete distribuzione idrica				0.10	0.09	0.06	0.05	0.01	- 0.04	
	Rete acque bianche				- 0.22	- 0.24	- 0.31	- 0.33	- 0.41	- 0.50	
	Rete acque nere				- 0.31	- 0.32	- 0.38	- 0.40	- 0.47	- 0.55	
	Terreno	1.13	1.18	1.11	1.31	0.94	0.67	0	0.47	0.76	0.77
DISTANZE	Parziali	4.34	14.86	12.80	7.96	3.98	10.13	11.52	12.04		
	Progressive	0.00	4.34	19.20	32.00	39.96	43.94	54.08	57.86	69.39	81.42